




1 EXISTING FLOOR PLAN
Scale: 3/16":1'-0"

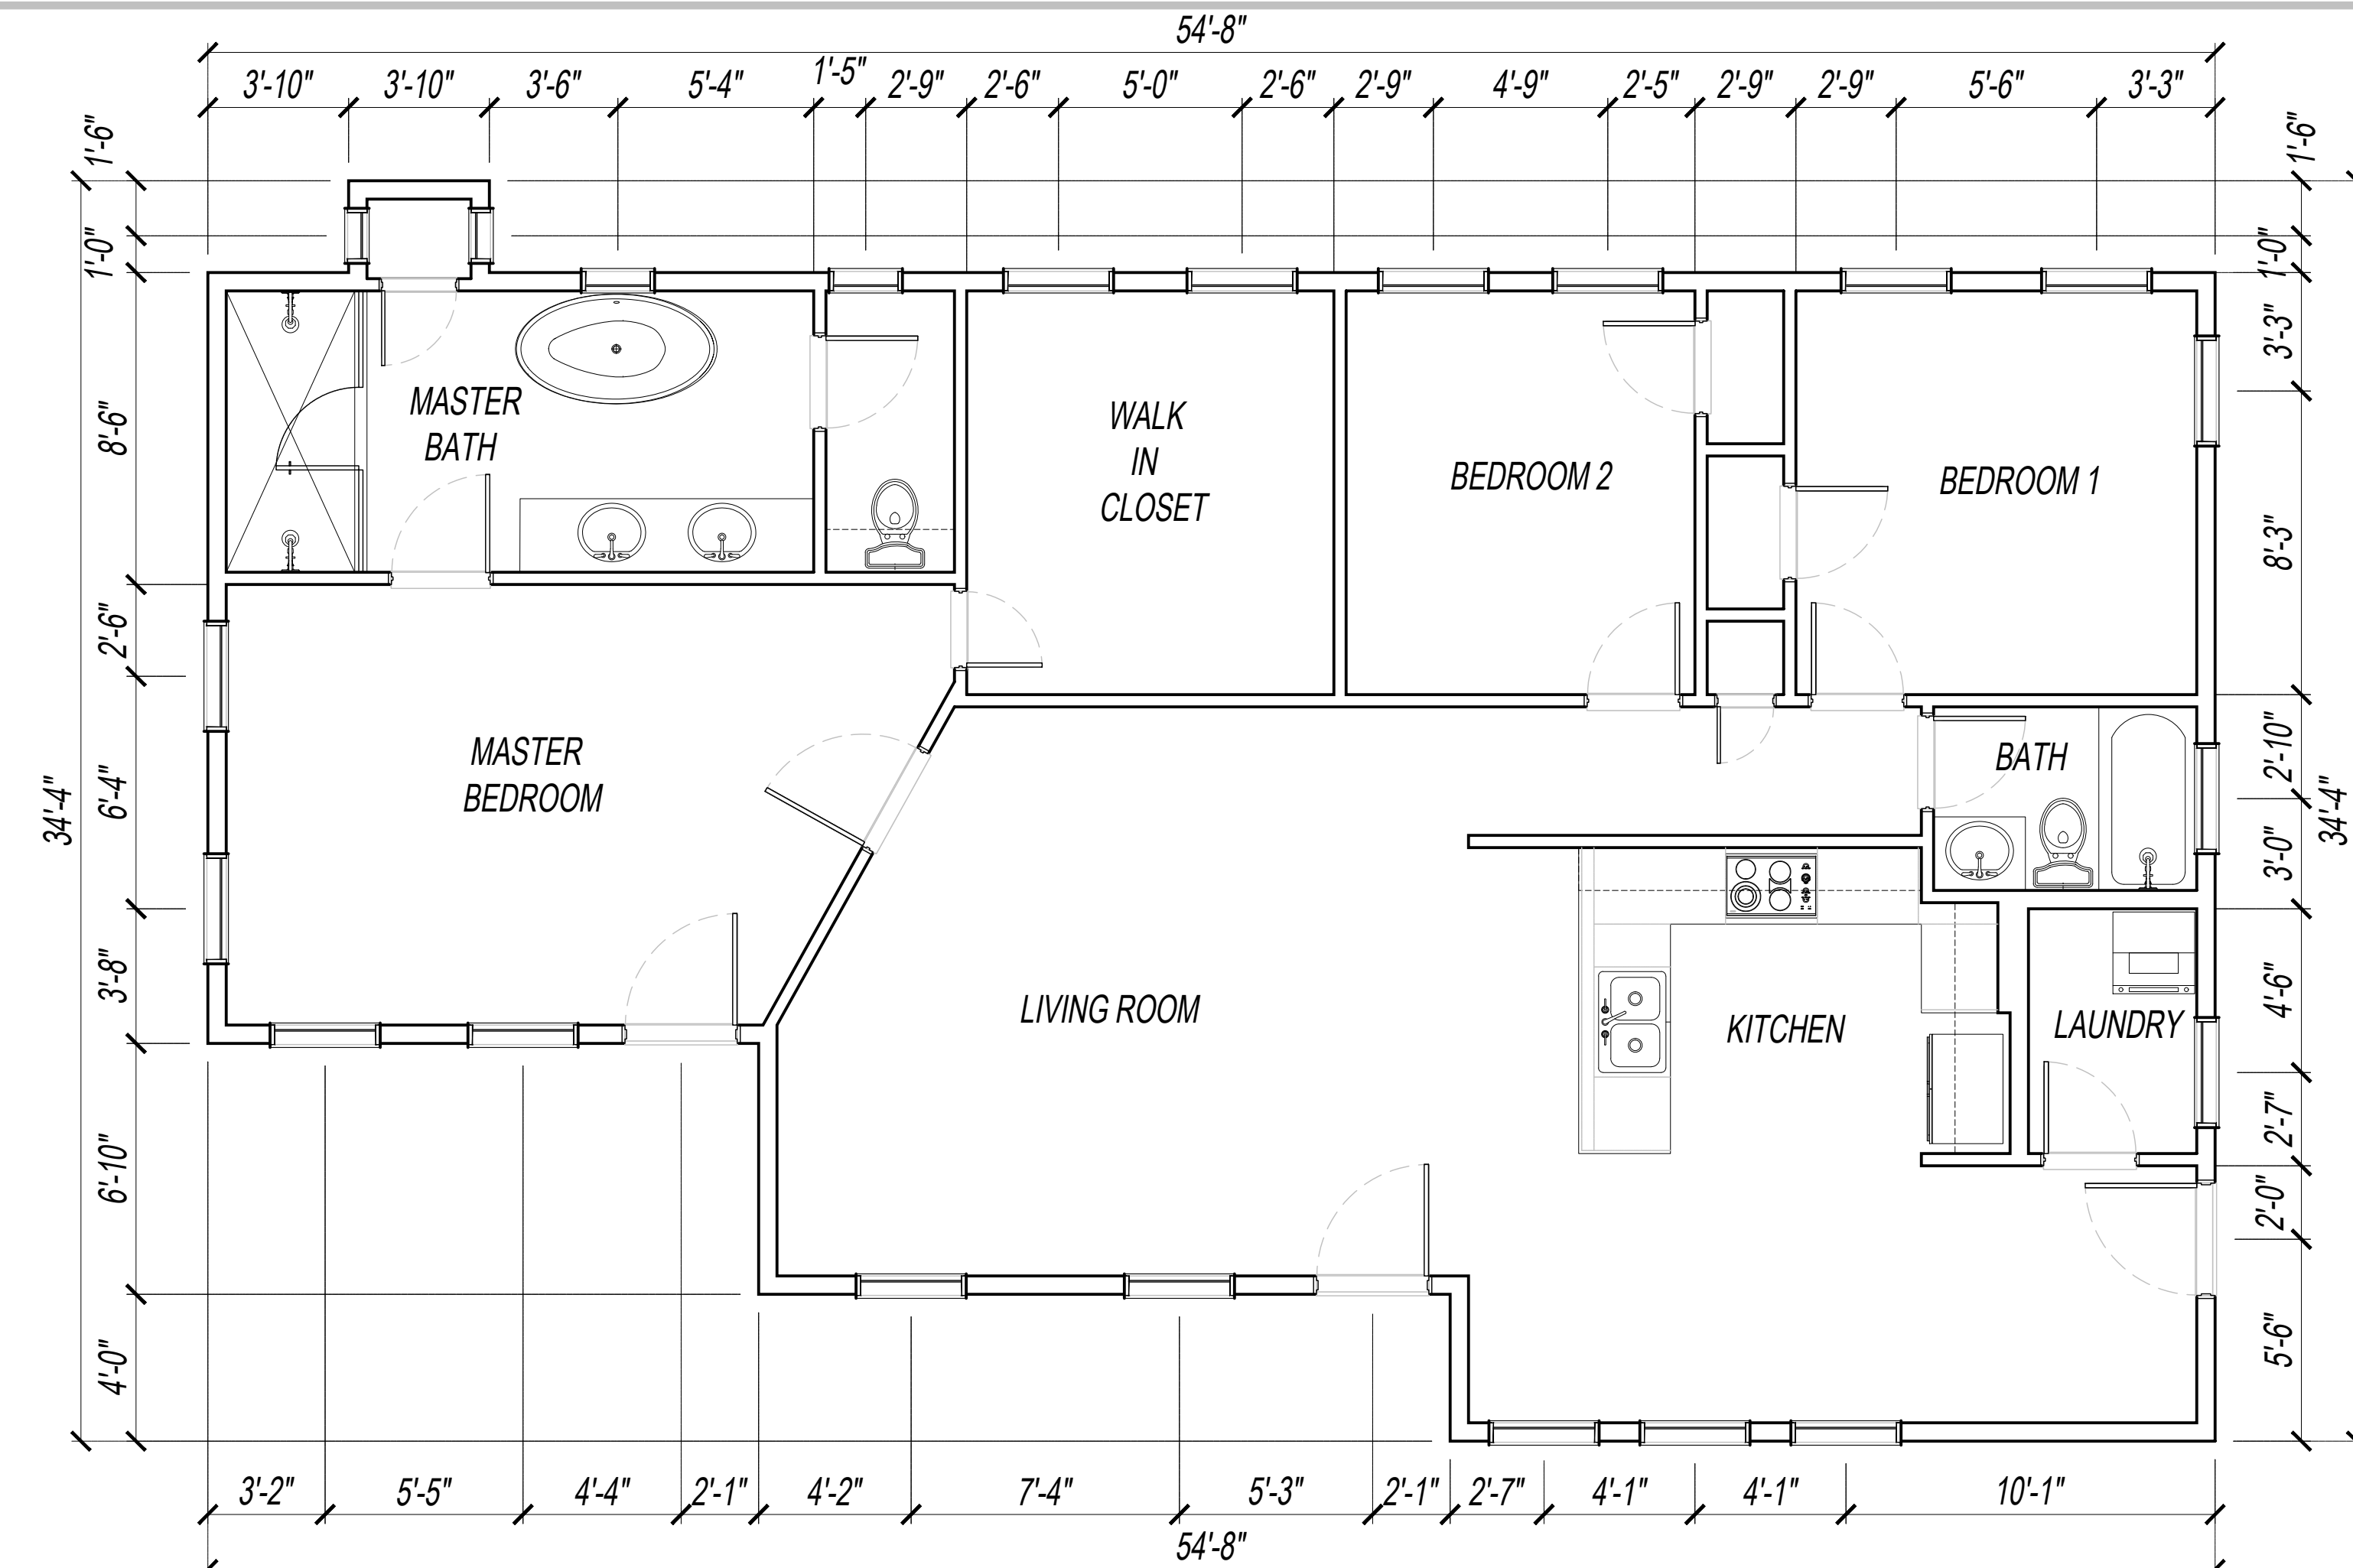

2 PROPOSED FLOOR PLAN (A)
Scale: 1/4":1'-0"

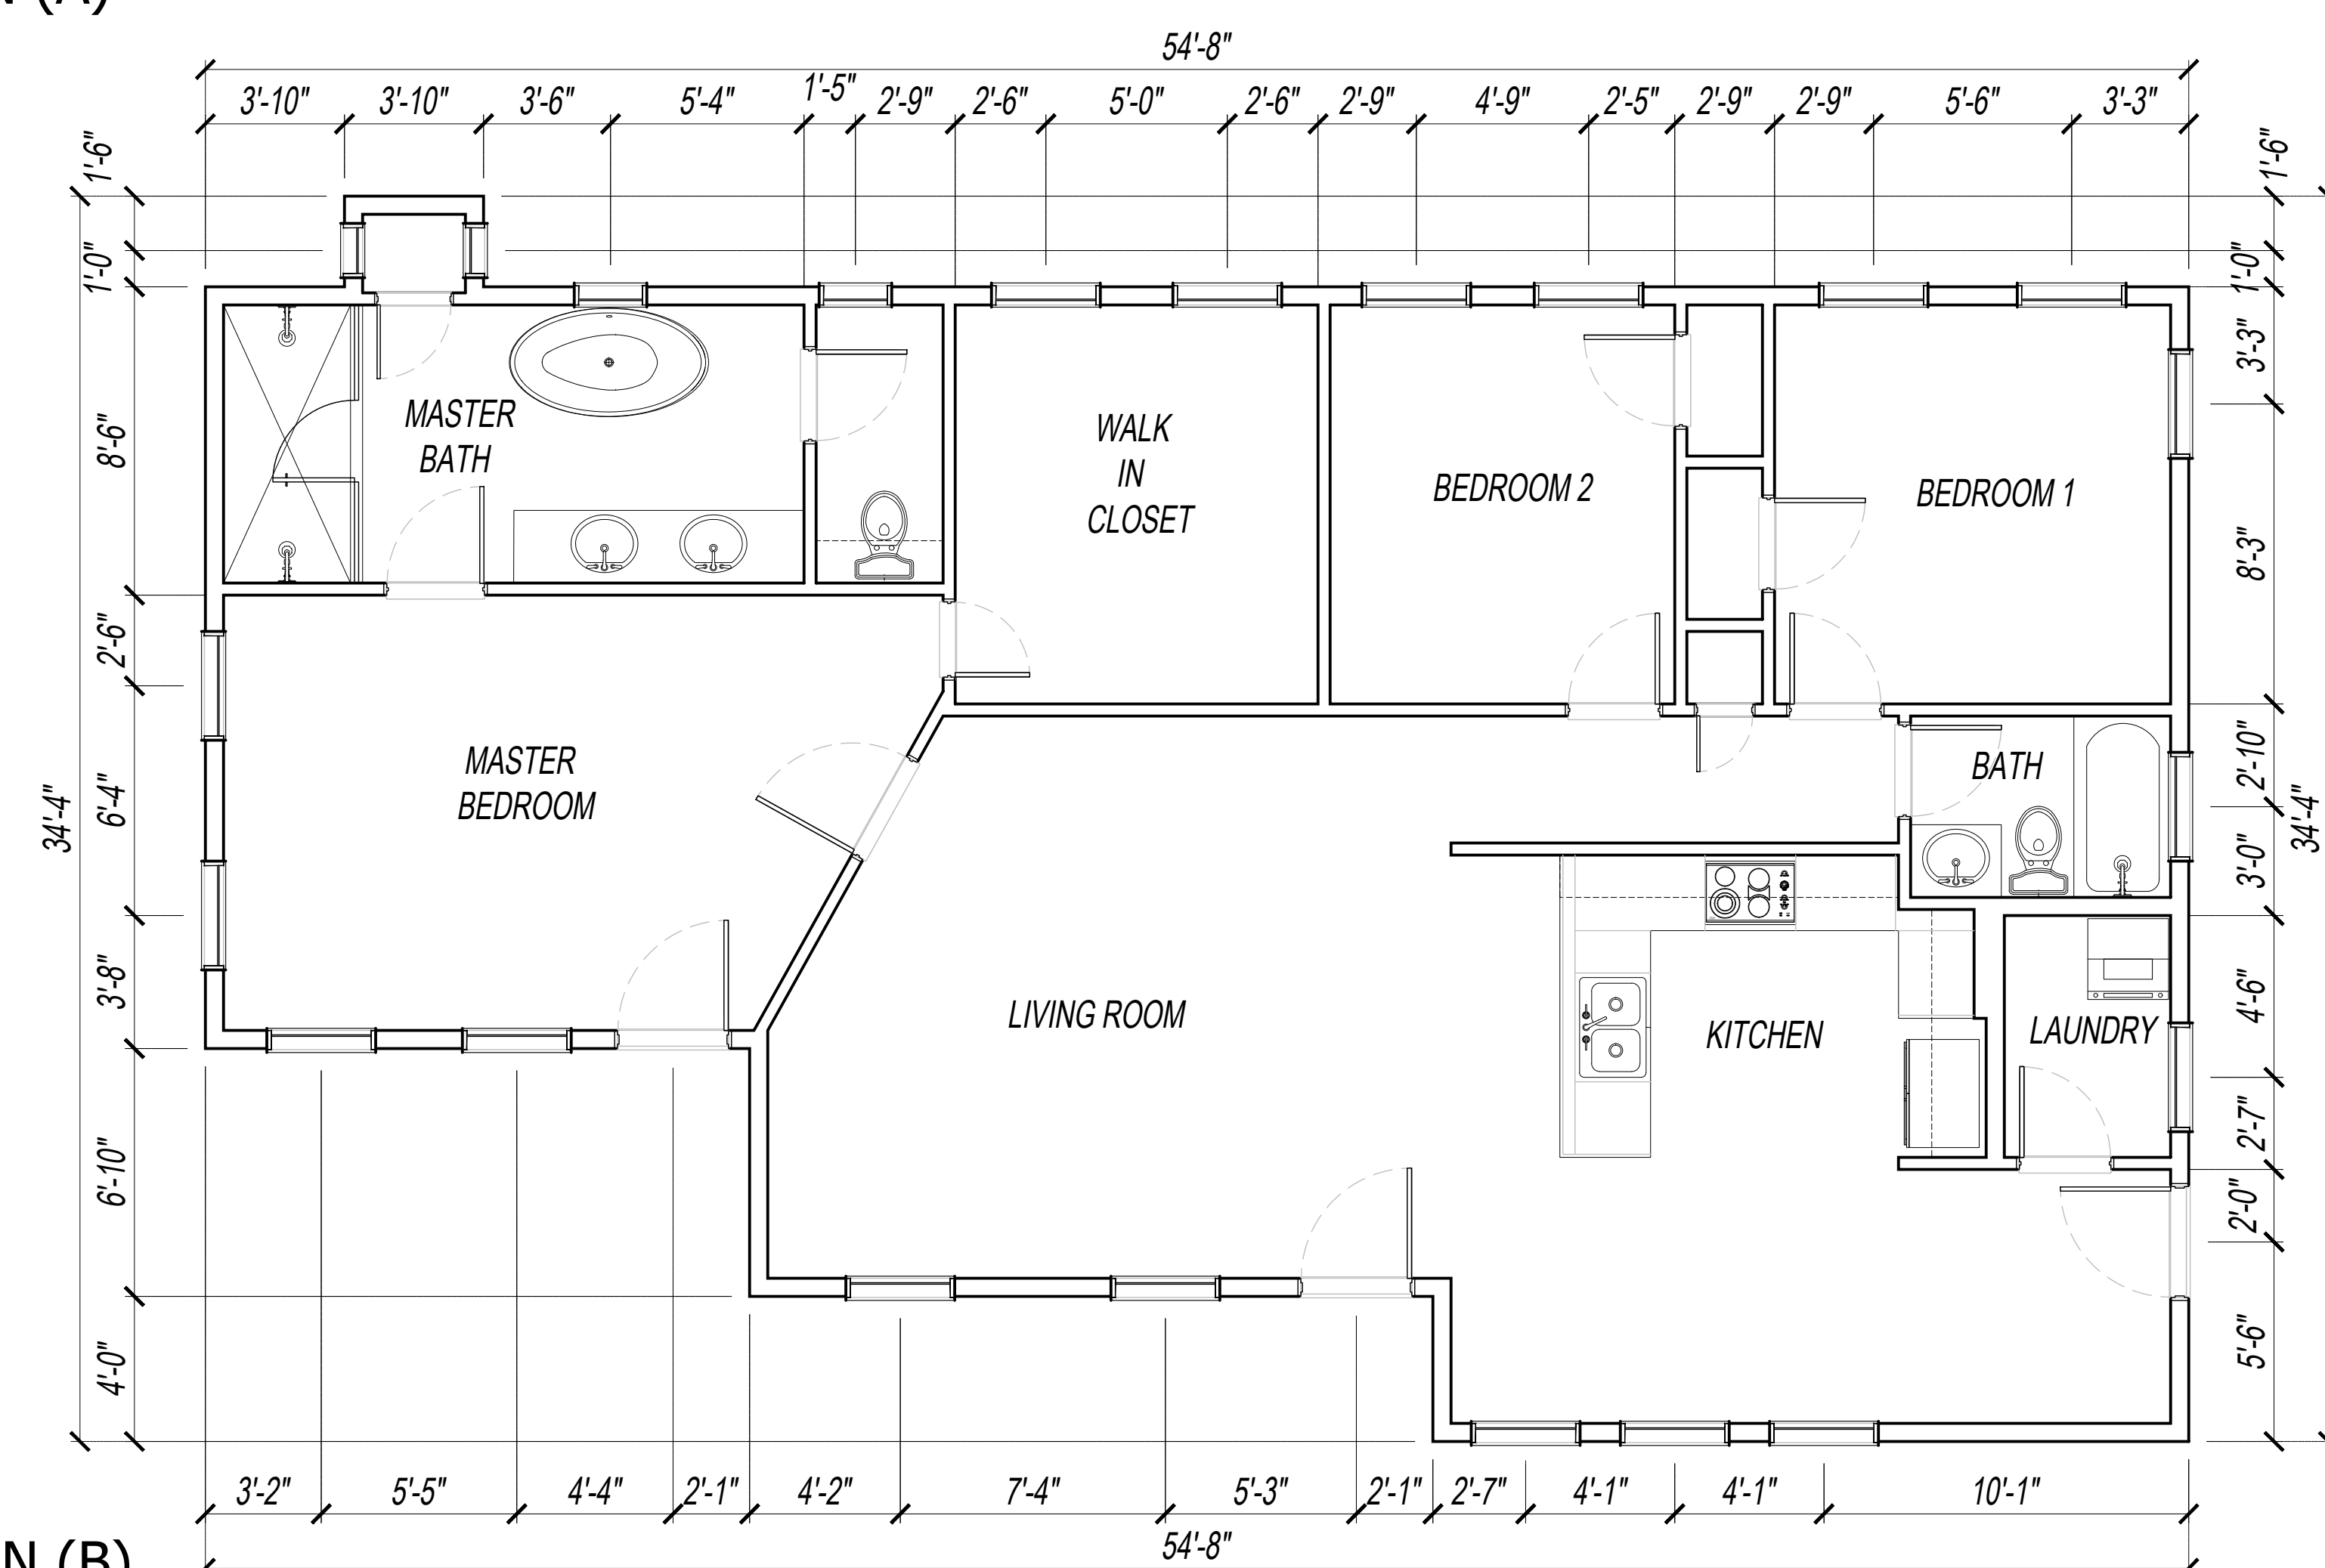

3 PROPOSED FLOOR PLAN (B)
Scale: 1/4":1'-0"

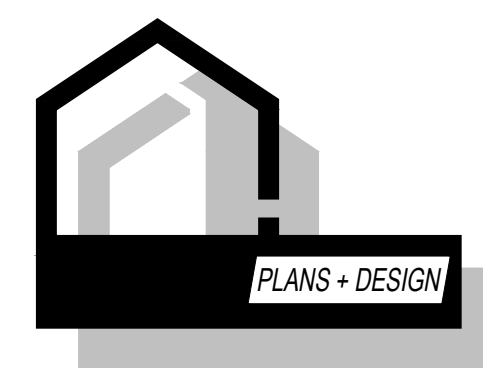

PROJECT
5325 CEDAR SPRINGS
DALLAS, TX 75235

THESE PLANS ARE INTENDED TO PROVIDE BASIC CONSTRUCTION INFORMATION NECESSARY TO SUBSTANTIALLY BUILD THIS STRUCTURE. THESE PLANS DO NOT INCLUDE, BUT MAY BE REQUIRED FOR, PERMITS, ENGINEERING, MECHANICAL, ELECTRICAL, PLUMBING, AND STRUCTURAL. BEFORE BEGINNING CONSTRUCTION OF ANY KIND, NOTE ALL FEDERAL, STATE, AND LOCAL CODES AND RESTRICTIONS TAKE PRECEDENCE OVER ANY PART OF THESE PLANS. GREAT CARE AND EFFORT HAVE GONE INTO THE CREATION OF THESE BLUEPRINTS. HOWEVER, BECAUSE OF THE VARIANCE IN GEOGRAPHIC LOCATIONS, WE WILL NOT ASSUME LIABILITY FOR ANY DAMAGES DUE TO ERRORS, OMISSIONS, OR DEFICIENCIES ON THESE PLANS. OWNER/BUILDER MUST COMPLY WITH LOCAL BUILDING CODES PRIOR TO COMMENCEMENT OF CONSTRUCTION. THESE PLANS ARE THE PROPERTY OF PLANS + DESIGN AND ARE NOT TO BE REPRODUCED, COPIED, OR ALTERED IN ANY MANNER WITHOUT THE WRITTEN PERMISSION OF PLANS + DESIGN. VIOLATORS WILL BE SUBJECT TO PROSECUTION UNDER COPYRIGHT LAWS.

SET ISSUE DATES

| DATES | ISSUE |
|-------|-------|
| | |
| | |
| | |
| | |

REVISIONS

| NO. | DATE | DESCRIPTION |
|-----|------|-------------|
| | | |
| | | |
| | | |
| | | |

SHEET NO.

2.0

NAME
FLOOR PLAN

DATE 08/05/18

SCALE 3/16"=1'-0"